





18 CRAIGS WAY,  
 THIRSK, NORTH YORKSHIRE  
 YO7 1UD.  
 M: 07917031843  
 L: 01845 574087  
 info@kdwarchitecture.co.uk  
 www.kdwarchitecture.co.uk

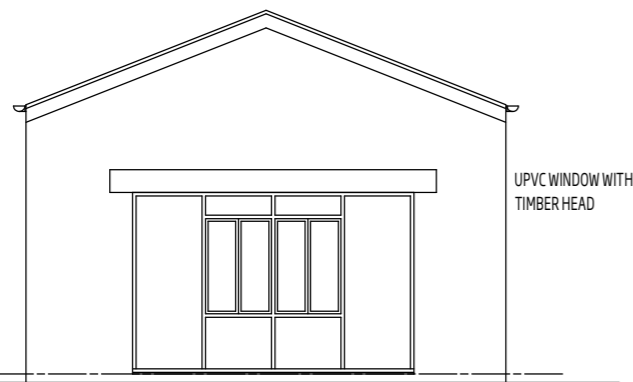


**UNIT 1 ELEVATION ASPECT NORTHWEST**

SCALE 1:100 @ A3

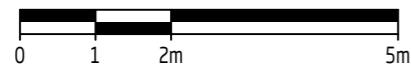


METAL STANDING SEAM  
 ROOF IN GREY FINISH

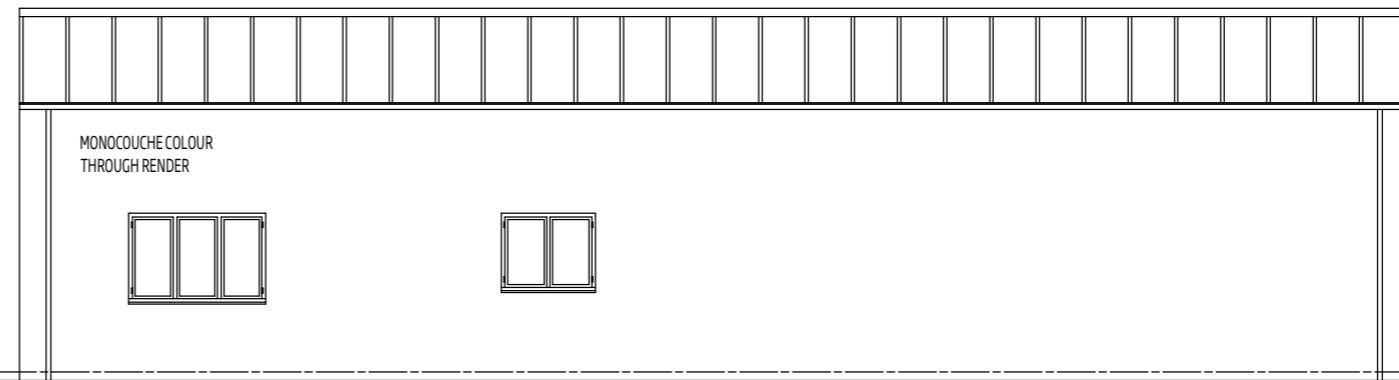


**ELEVATION ASPECT NORTHEAST**

SCALE 1:100 @ A3

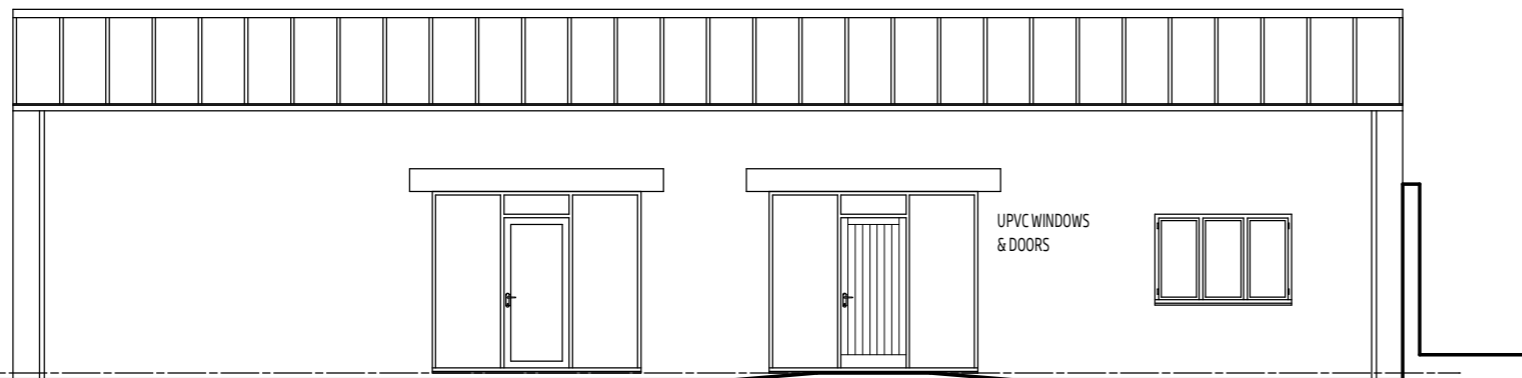

**ELEVATION ASPECT SOUTHWEST**

SCALE 1:100 @ A3

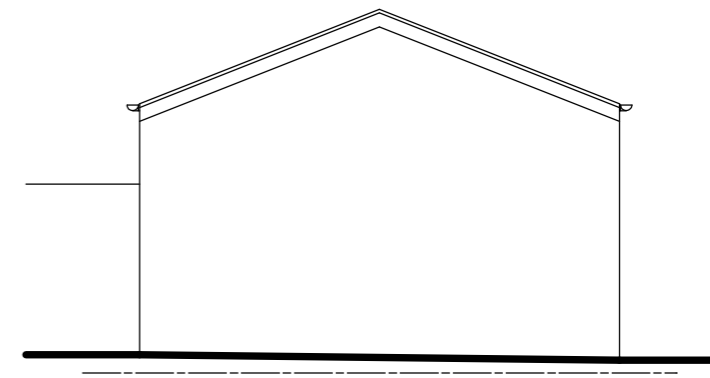

**ELEVATION ASPECT SOUTHEAST**

SCALE 1:100 @ A3

A	PRINCIPLE ACCESS FROM EAST TO WEST ELEV	KDW	05/12/23	CLIENT:	PROJECT:	DRAWING TITLE:	SCALE @ A3:	DATE:	DRAWN:	CHECKED:
REV:	DESCRIPTION:	BY:	DATE:	MR J. TRUEMAN & MS D. JONES.	PROPOSED CLASS Q CONVERSIONS TO CREATE RESIDENTIAL ACCOMMODATION AT FAIR VIEW FARM, BUSBY STOOP, THIRSK, YO7 4EQ.	UNIT 1. PROPOSED ELEVATIONS.	1:100	05/12/2023	K.D.W.	K.D.W.
STATUS: PLANNING APPLICATION.							PROJECT NO: 286	DWG NO: 286-11		REVISION: A